


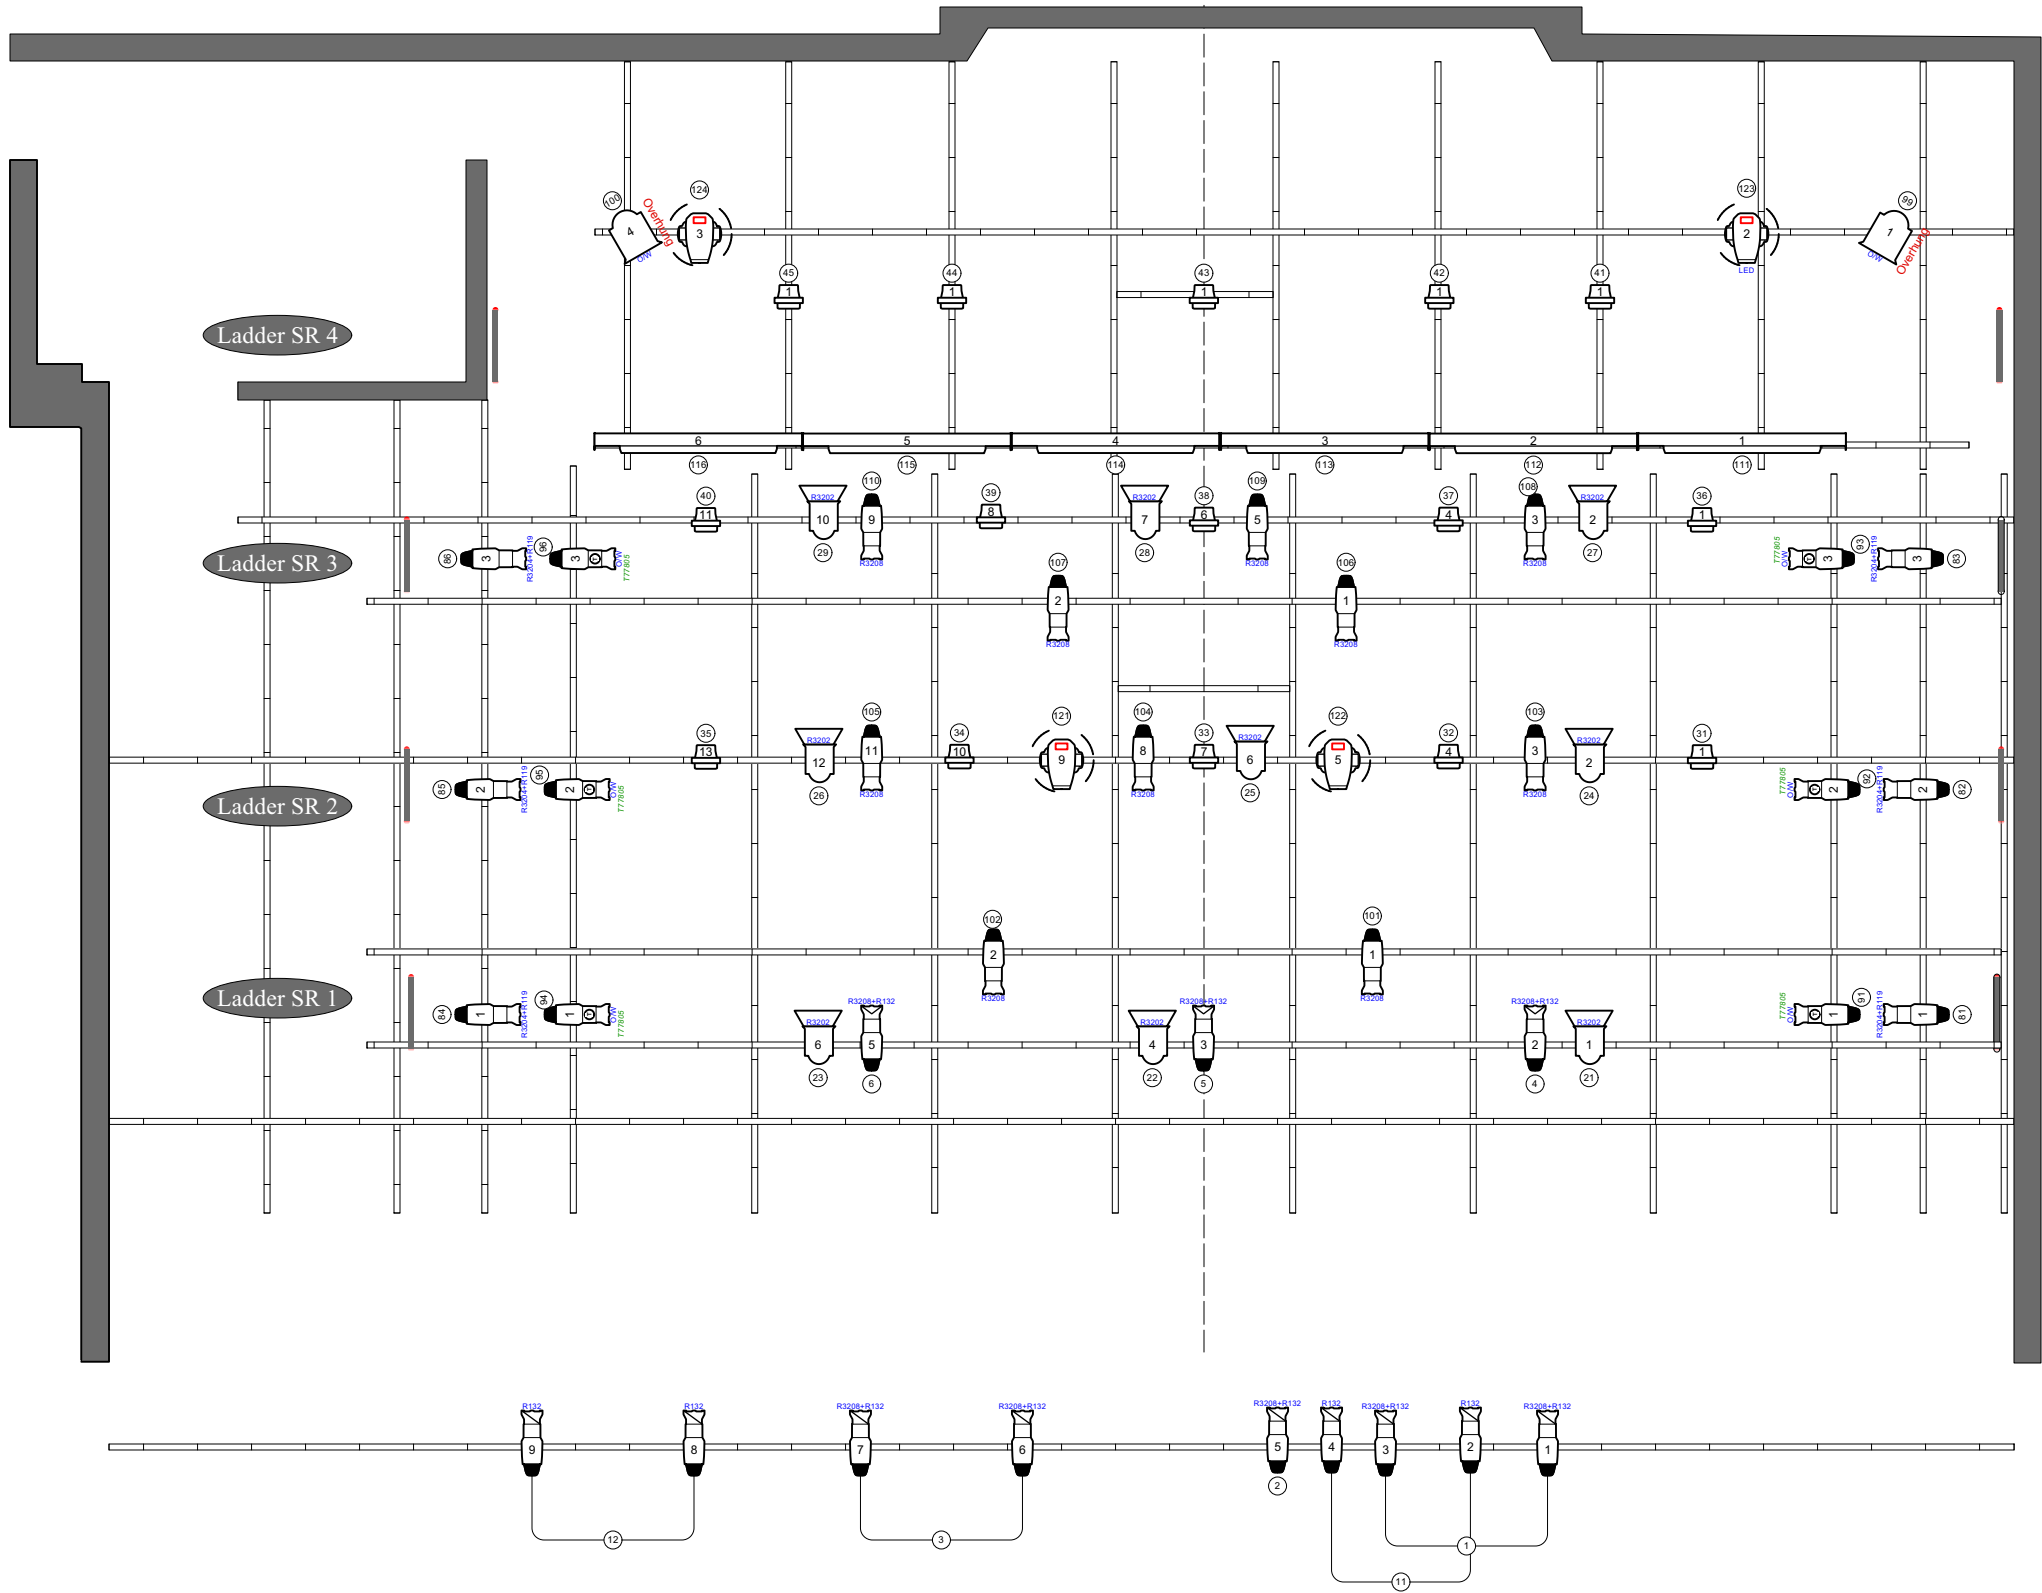

Symbol Key

	ETC Source 4 26deg @750 W	9
	ETC Source 4 36deg @750 W	46
	ETC Source 4 50deg @750 W	3
	Strand 8in Frensel @1000 W	9
	Strand 10in Fresnel @2000 W	2
	Ayrton Diablo @550 W	4
	ChromaQ Colorforce II 72 @800 W	6
	Chauvet COLORado 1 Quad Zoom VW @84 W	21
	Light Acc 4-Panel Barn Door	9
	Light Acc S4A Template Holder	6

TITLE:
LX HOUSE BASIC

SCALE: 3/16"=1'-0"	Version: PRELIM_1
LIGHTING DESIGN: NOAH FEVER	ADAPTATIONS: TANYA BREGSTEIN
PLOT DRAWN BY4: A. JACKSON	ORIG. VWX DRAWN: 03-12-25
PAGE: 1/2	REV. VWX DRAWN: 03-12-25

NOTES:

- Please note which fixtures receive barn doors.
- Typical lamp spacing is 1'-06"
- Written placements take precedence over ruler measurements.
- Minor shifts to make positions work around structural limitations are appreciated and do not need consultation.
- Red Markings on main plot symbolize placement of booms and floor floats.
- Booms placed directly under SL/R Ladders